


南安市2019-13-2地块征地勘测定界图

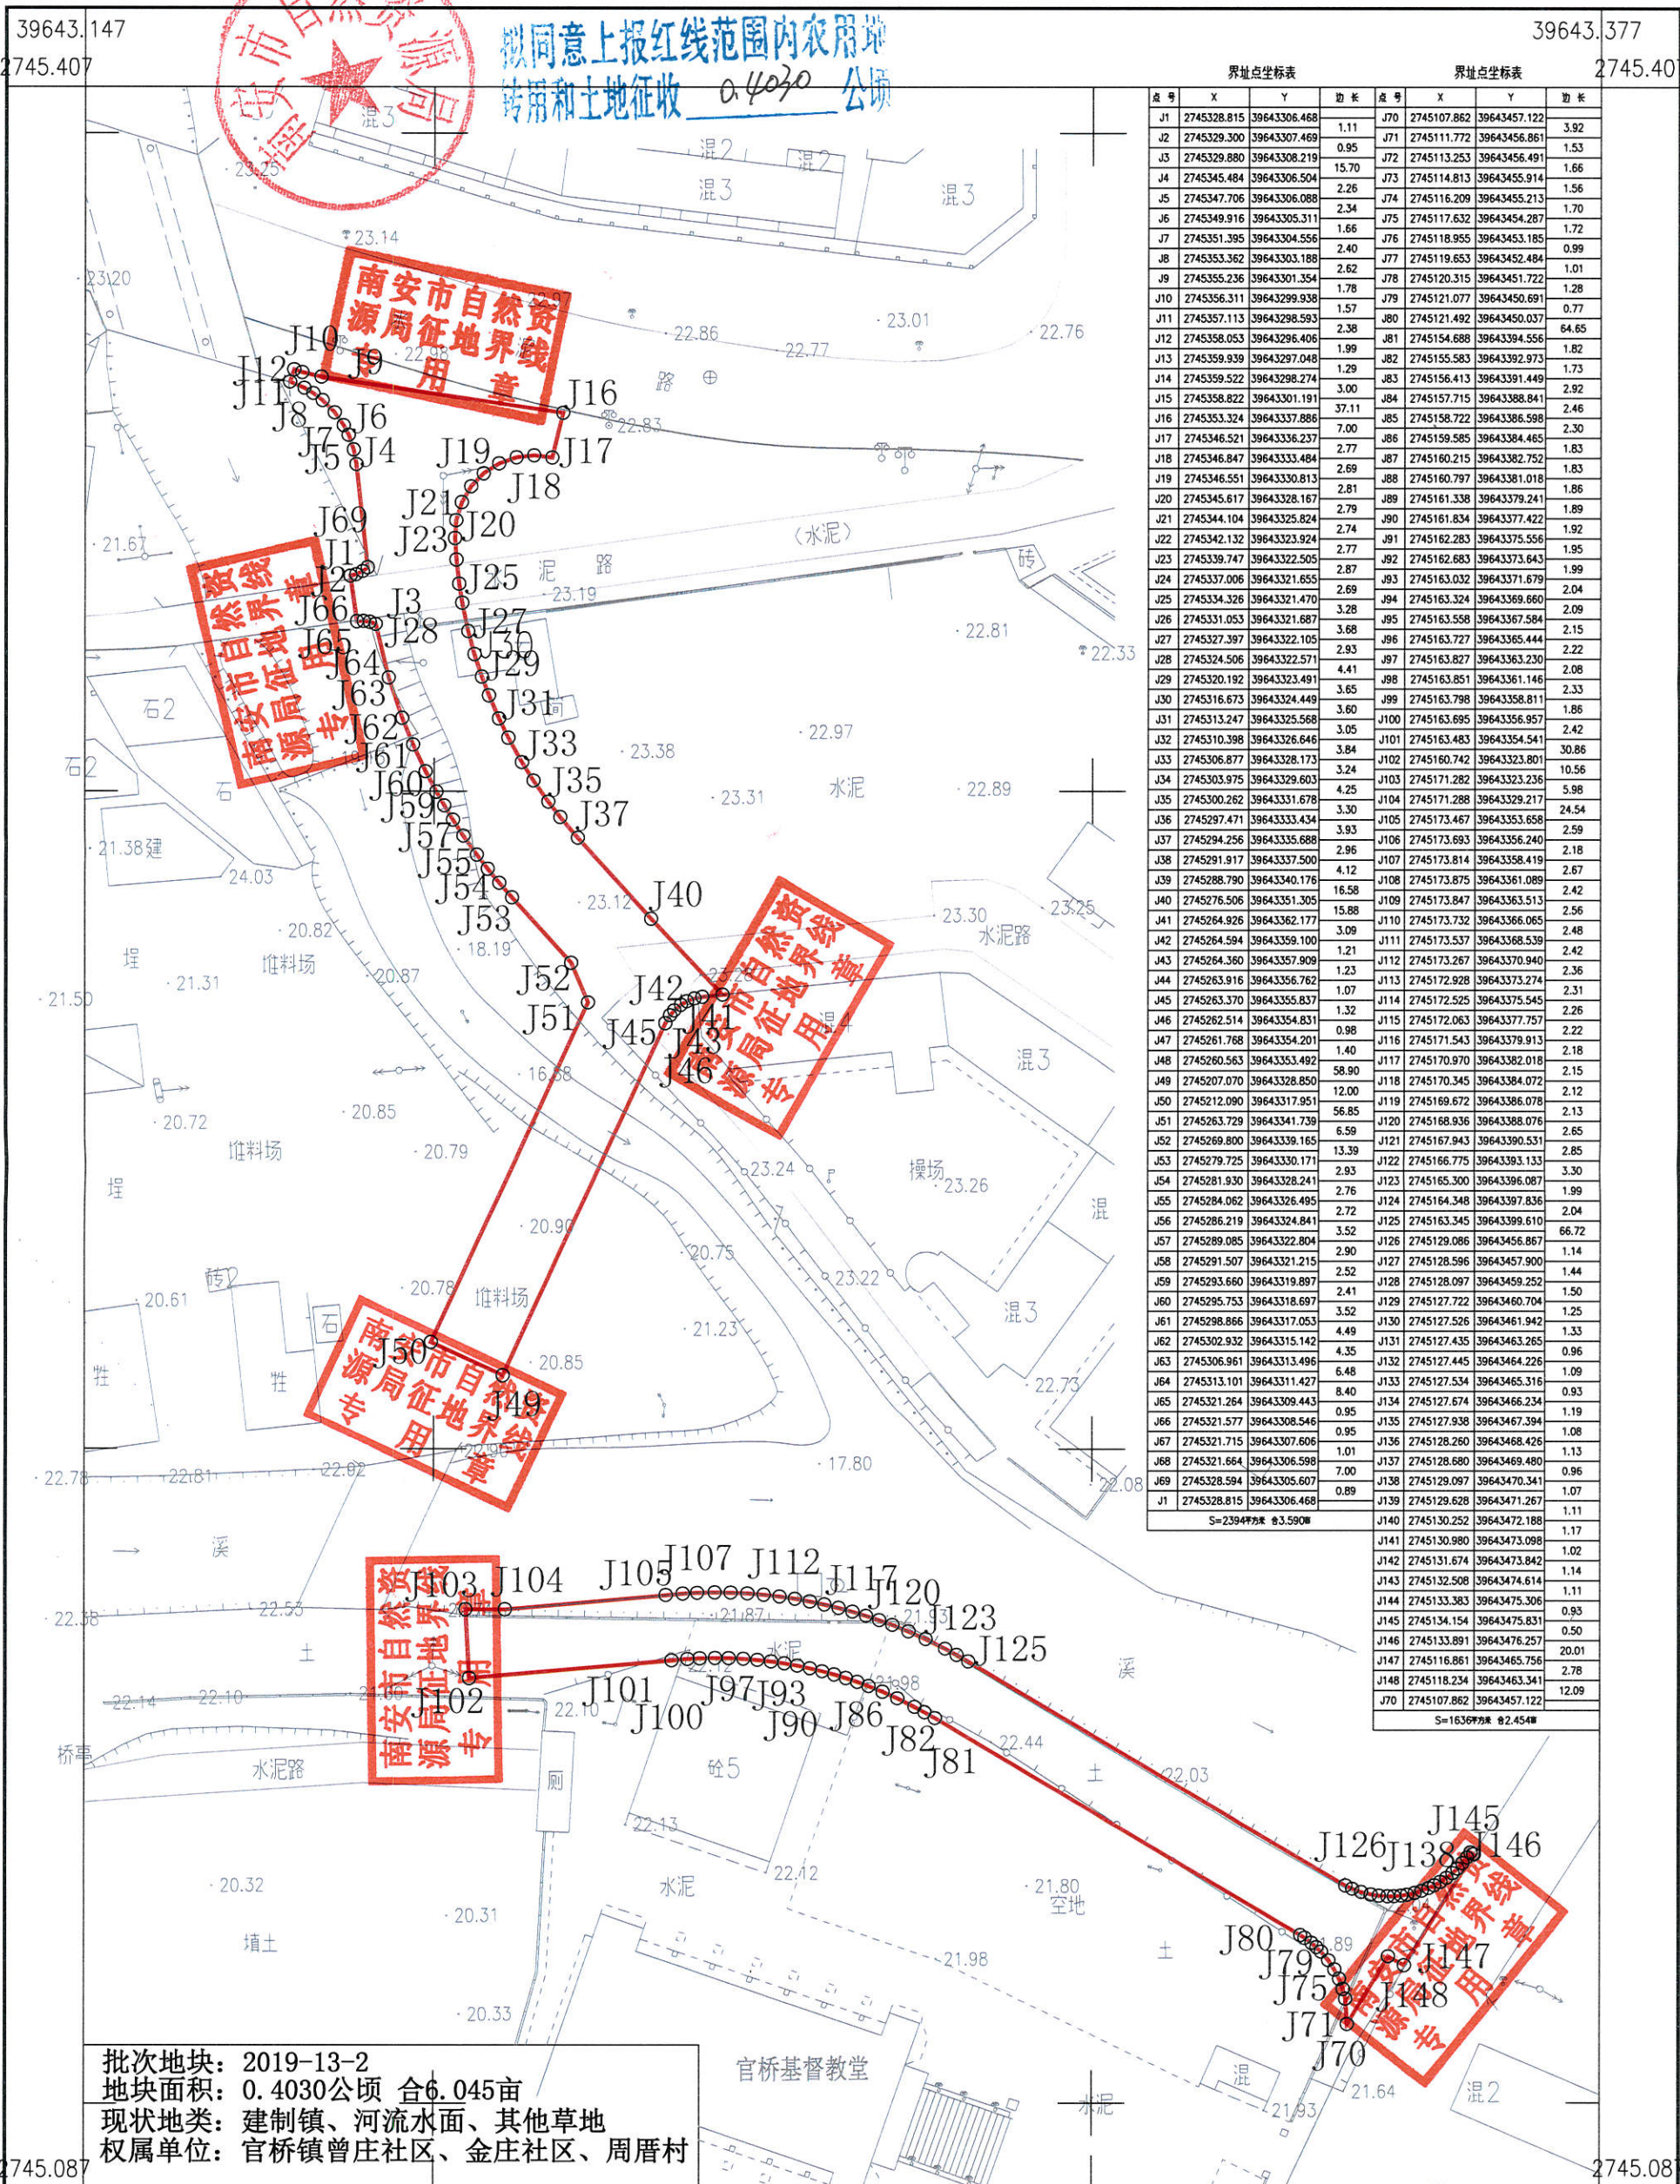

拟同意上报红线范围内农用地
转用和土地征收 0.4030 公顷



界址点坐标表				界址点坐标表			
点号	X	Y	边长	点号	X	Y	边长
J1	2745328.815	39643306.468	1.11	J70	2745107.862	39643457.122	3.92
J2	2745329.300	39643307.469	0.95	J71	2745111.772	39643456.861	1.53
J3	2745329.880	39643308.219	15.70	J72	2745113.253	39643456.491	1.66
J4	2745345.484	39643306.504	2.26	J73	2745114.813	39643455.914	1.56
J5	2745347.706	39643306.088	2.34	J74	2745116.209	39643455.213	1.70
J6	2745349.916	39643305.311	1.66	J75	2745117.632	39643454.287	1.72
J7	2745351.395	39643304.556	2.40	J76	2745118.955	39643453.185	0.99
J8	2745353.362	39643303.188	2.62	J77	2745119.653	39643452.484	1.01
J9	2745355.236	39643301.354	1.78	J78	2745120.315	39643451.722	1.28
J10	2745356.311	39643299.938	1.57	J79	2745121.077	39643450.691	0.77
J11	2745357.113	39643298.593	2.38	J80	2745121.492	39643450.037	64.65
J12	2745358.053	39643296.406	1.99	J81	2745124.688	39643394.556	1.82
J13	2745359.939	39643297.048	1.29	J82	2745155.583	39643392.973	1.73
J14	2745359.522	39643298.274	3.00	J83	2745156.413	39643391.449	2.92
J15	2745358.822	39643301.191	37.11	J84	2745157.715	39643388.841	2.46
J16	2745353.324	39643337.886	7.00	J85	2745158.722	39643386.598	2.30
J17	2745346.521	39643336.237	2.77	J86	2745159.585	39643384.465	1.83
J18	2745346.847	39643333.484	2.69	J87	2745160.215	39643382.752	1.83
J19	2745346.551	39643330.813	2.81	J88	2745160.797	39643381.018	1.86
J20	2745345.617	39643328.167	2.79	J89	2745161.338	39643379.241	1.89
J21	2745344.104	39643325.824	2.74	J90	2745161.834	39643377.422	1.92
J22	2745342.132	39643323.924	2.77	J91	2745162.283	39643375.556	1.95
J23	2745339.747	39643322.505	2.87	J92	2745162.683	39643373.643	1.99
J24	2745337.006	39643321.655	2.69	J93	2745163.032	39643371.679	2.04
J25	2745334.326	39643321.470	3.28	J94	2745163.324	39643369.660	2.09
J26	2745331.053	39643321.687	3.68	J95	2745163.588	39643367.584	2.15
J27	2745327.397	39643322.105	2.93	J96	2745163.727	39643365.444	2.22
J28	2745324.506	39643322.571	4.41	J97	2745163.827	39643363.230	2.08
J29	2745320.192	39643323.491	3.65	J98	2745163.851	39643361.146	2.33
J30	2745316.673	39643324.449	3.60	J99	2745163.798	39643358.811	1.86
J31	2745313.247	39643325.568	3.05	J100	2745163.695	39643356.957	2.42
J32	2745310.398	39643326.646	3.84	J101	2745163.483	39643354.541	30.86
J33	2745306.877	39643328.173	3.24	J102	2745160.742	39643323.801	10.56
J34	2745303.975	39643329.603	4.25	J103	2745171.282	39643323.236	5.98
J35	2745300.262	39643331.678	3.30	J104	2745171.288	39643329.217	24.54
J36	2745297.471	39643333.434	3.93	J105	2745173.467	39643353.658	2.59
J37	2745294.256	39643335.688	2.96	J106	2745173.693	39643356.240	2.18
J38	2745291.917	39643337.500	4.12	J107	2745173.814	39643358.419	2.67
J39	2745288.790	39643340.176	16.58	J108	2745173.875	39643361.089	2.42
J40	2745276.506	39643351.305	15.88	J109	2745173.847	39643363.513	2.56
J41	2745264.926	39643362.177	3.09	J110	2745173.732	39643366.065	2.48
J42	2745264.594	39643359.100	1.21	J111	2745173.537	39643368.539	2.42
J43	2745264.360	39643357.909	1.23	J112	2745173.267	39643370.940	2.36
J44	2745263.916	39643356.762	1.07	J113	2745172.928	39643373.274	2.31
J45	2745263.370	39643355.837	1.32	J114	2745172.525	39643375.545	2.26
J46	2745262.514	39643354.831	0.98	J115	2745172.063	39643377.757	2.22
J47	2745261.768	39643354.201	1.40	J116	2745171.543	39643379.913	2.18
J48	2745260.563	39643353.492	58.90	J117	2745170.970	39643382.018	2.15
J49	2745207.070	39643328.850	12.00	J118	2745170.345	39643384.072	2.12
J50	2745212.090	39643317.951	56.85	J119	2745169.672	39643386.078	2.13
J51	2745263.729	39643341.739	6.59	J120	2745168.936	39643388.076	2.65
J52	2745269.800	39643339.165	13.39	J121	2745167.943	39643390.531	2.85
J53	2745279.725	39643330.171	2.93	J122	2745166.775	39643393.133	3.30
J54	2745281.930	39643328.241	2.76	J123	2745165.300	39643396.087	1.99
J55	2745284.062	39643326.495	3.52	J124	2745164.348	39643397.836	2.04
J56	2745286.219	39643324.841	2.90	J125	2745163.345	39643399.610	66.72
J57	2745289.085	39643322.804	2.52	J126	2745128.086	39643456.867	1.14
J58	2745291.507	39643321.215	2.41	J127	2745128.596	39643457.900	1.44
J59	2745293.660	39643319.897	3.52	J128	2745128.097	39643459.252	1.50
J60	2745295.753	39643318.697	4.49	J129	2745127.722	39643460.704	1.25
J61	2745298.866	39643317.053	4.35	J130	2745127.526	39643461.942	1.33
J62	2745302.932	39643315.142	6.48	J131	2745127.435	39643463.265	0.96
J63	2745306.961	39643313.496	8.40	J132	2745127.445	39643464.226	1.09
J64	2745313.101	39643311.427	0.95	J133	2745127.534	39643465.316	0.93
J65	2745321.264	39643309.443	0.95	J134	2745127.674	39643466.234	1.19
J66	2745321.577	39643308.546	0.95	J135	2745127.938	39643467.394	1.08
J67	2745321.715	39643307.606	7.00	J136	2745128.280	39643468.426	1.13
J68	2745321.664	39643306.598	0.89	J137	2745128.680	39643469.480	0.96
J69	2745328.594	39643305.607		J138	2745129.097	39643470.341	1.07
J70	2745328.815	39643306.468		J139	2745129.628	39643471.267	1.11
S=2394#面积 3.590#				J140	2745130.252	39643472.188	1.17
				J141	2745130.980	39643473.098	1.02
				J142	2745131.674	39643473.842	1.14
				J143	2745132.508	39643474.614	1.11
				J144	2745133.383	39643475.306	0.93
				J145	2745134.154	39643475.831	0.50
				J146	2745133.891	39643476.257	20.01
				J147	2745116.861	39643465.756	2.78
				J148	2745118.234	39643463.341	12.09
				J70	2745107.862	39643457.122	
				S=1636#面积 2.454#			

批次地块：2019-13-2
 地块面积：0.4030公顷 合6.045亩
 现状地类：建制镇、河流水面、其他草地
 权属单位：官桥镇曾庄社区、金庄社区、周厝村

泉州诚信测绘咨询有限公司

泉州诚信测绘咨询有限公司
 测绘资质：丙级
 证书编号：丙测资字3523039
 发证机关：福建省测绘局

测量员：朱大澍
 绘图员：姜志坚
 检查员：康昌文

2019年5月数字化制图。
 2000国家大地坐标系：中央子午线117度。
 1985国家高程基准，等高距为1米。
 2007年版图式。

1:1000