


南安市2023-01-01地块征林地勘测界定图



39626.914
2760.562
4760.562
39627.409

地块名称: 2023-01-01
 地块面积: 3.1330公顷 合46.995亩
 现状地类: 水田、园地、林地、其他农用地
 权属单位: 英都镇龙江村

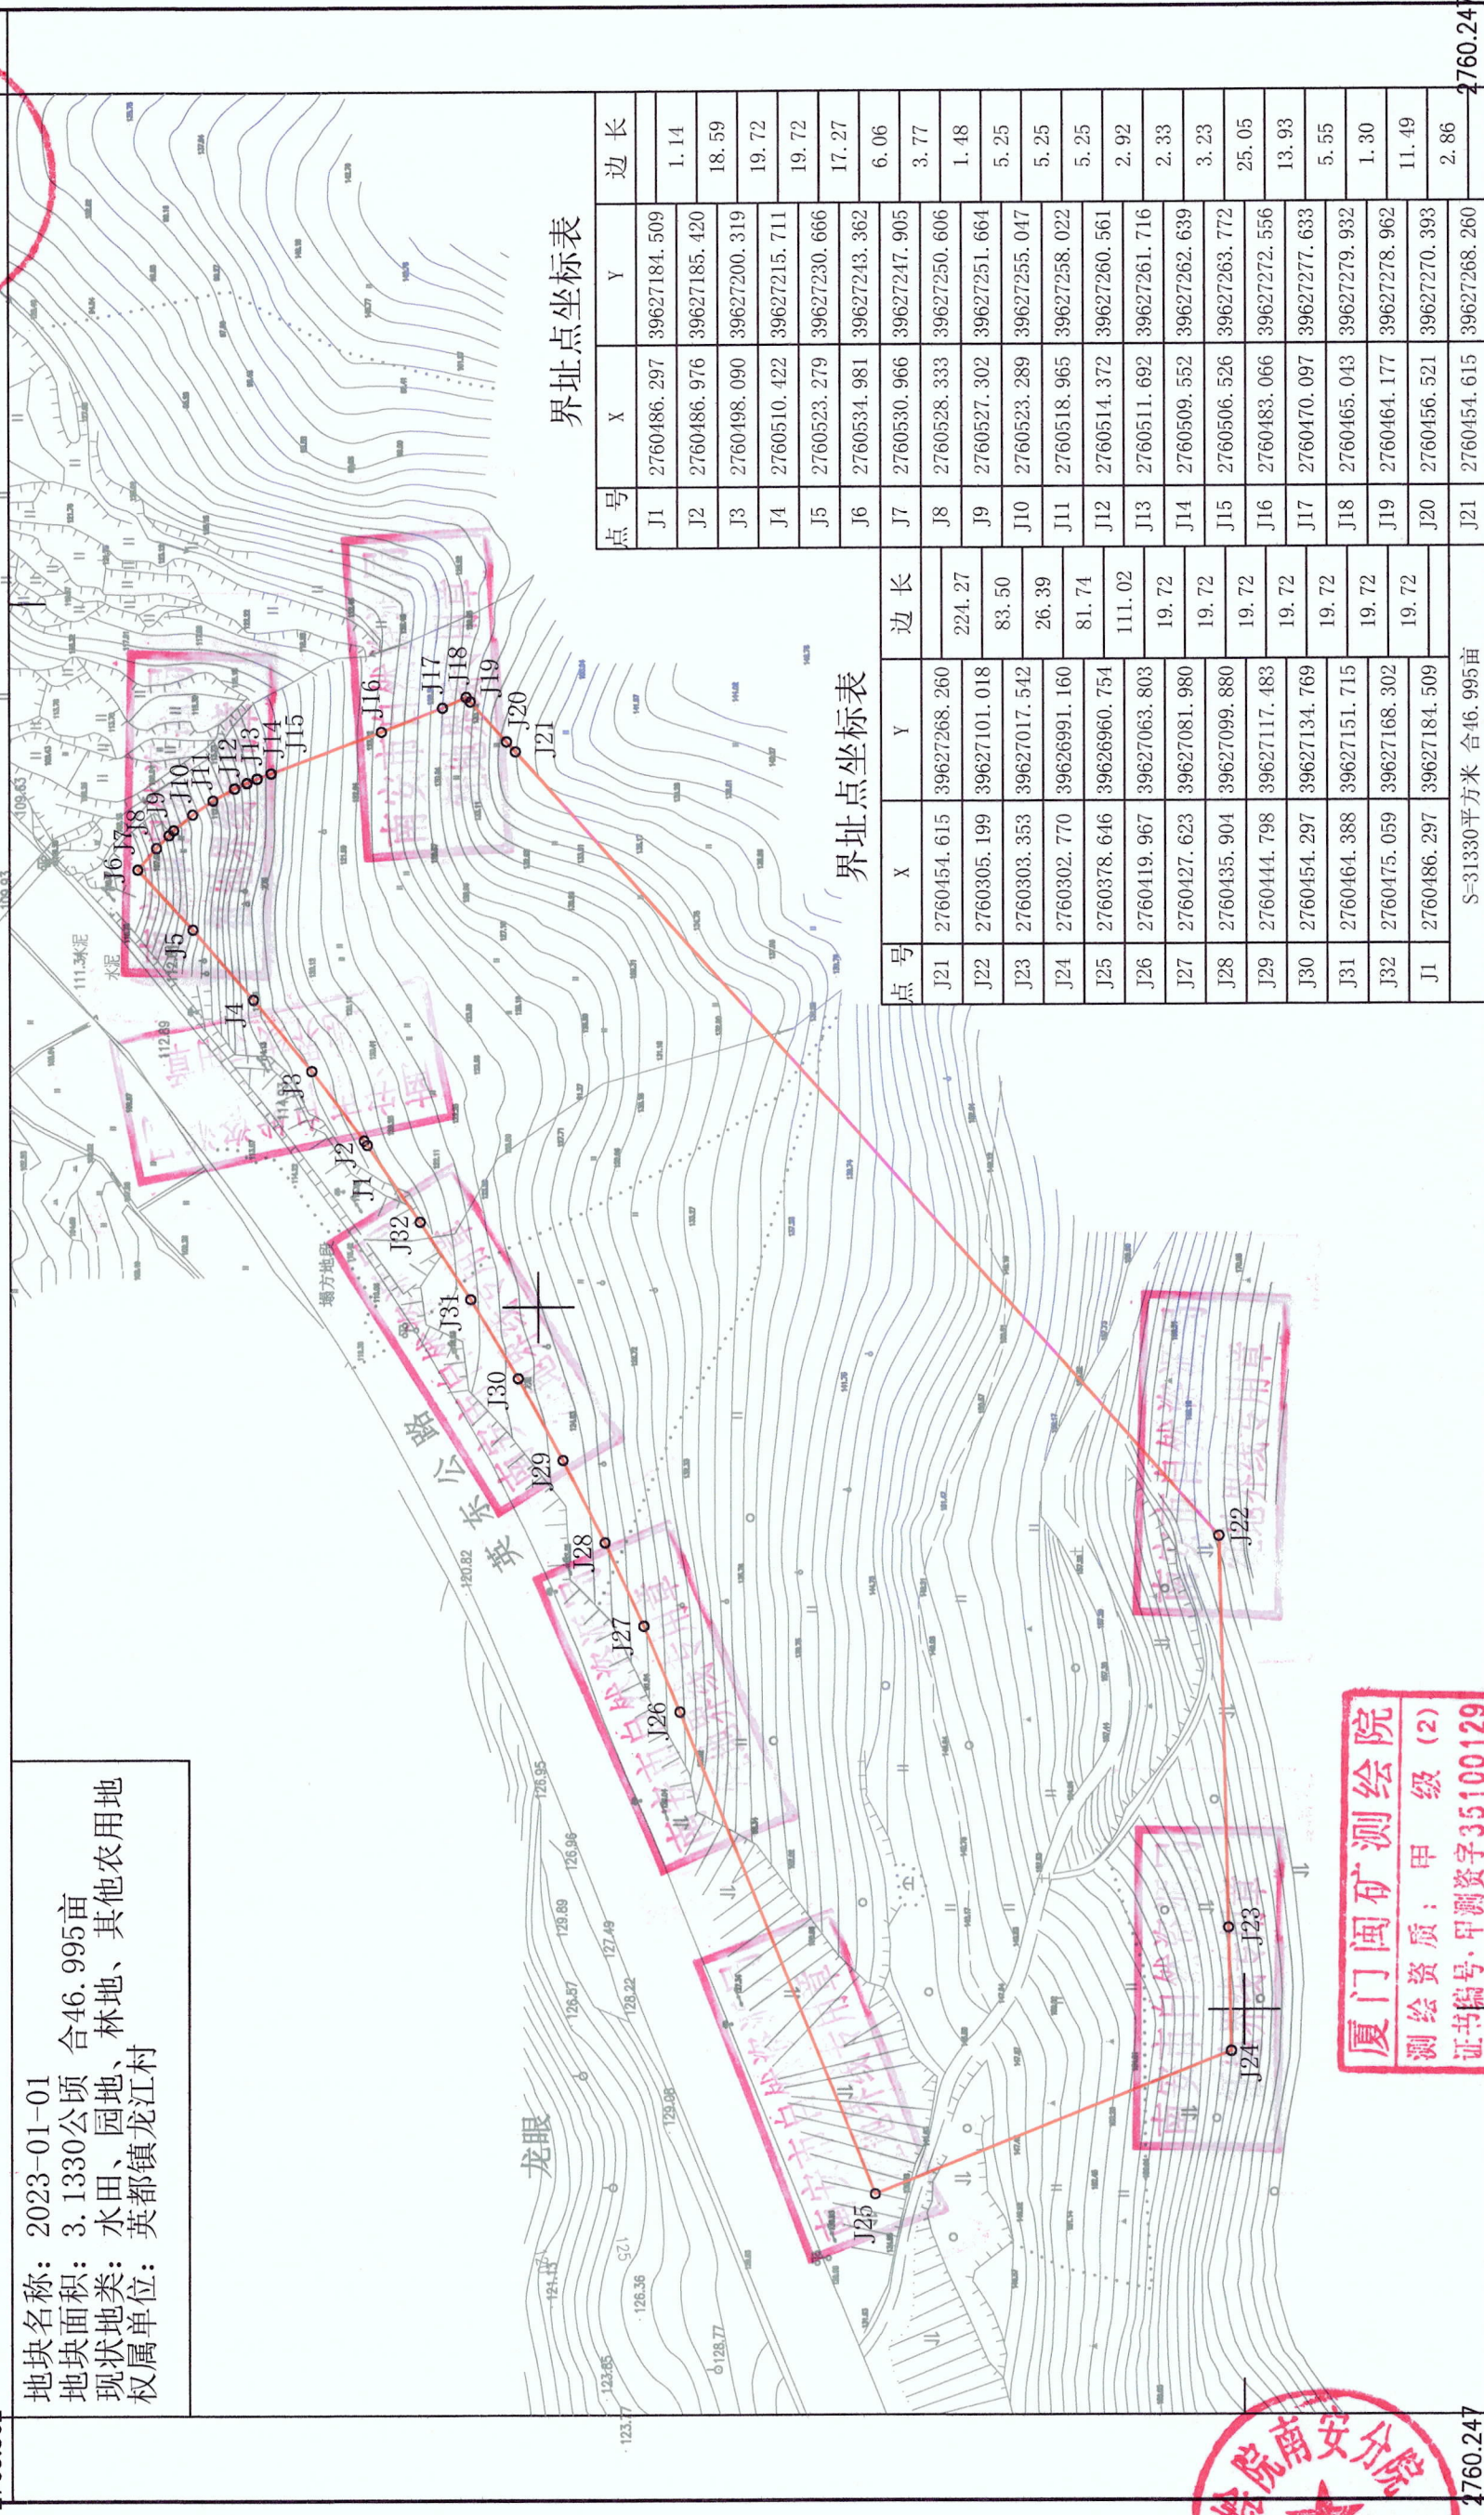

界址点坐标表

点号	X	Y	边长
J1	2760486.297	39627184.509	1.14
J2	2760486.976	39627185.420	18.59
J3	2760498.090	39627200.319	19.72
J4	2760510.422	39627215.711	19.72
J5	2760523.279	39627230.666	17.27
J6	2760534.981	39627243.362	6.06
J7	2760530.966	39627247.905	3.77
J8	2760528.333	39627250.606	1.48
J9	2760527.302	39627251.664	5.25
J10	2760523.289	39627255.047	5.25
J11	2760518.965	39627258.022	5.25
J12	2760514.372	39627260.561	2.92
J13	2760511.692	39627261.716	2.33
J14	2760509.552	39627262.639	3.23
J15	2760506.526	39627263.772	25.05
J16	2760483.066	39627272.556	13.93
J17	2760470.097	39627277.633	5.55
J18	2760465.043	39627279.932	1.30
J19	2760464.177	39627278.962	11.49
J20	2760456.521	39627270.393	2.86
J21	2760454.615	39627268.260	

界址点坐标表

点号	X	Y	边长
J21	2760454.615	39627268.260	224.27
J22	2760305.199	39627101.018	83.50
J23	2760303.353	39627017.542	26.39
J24	2760302.770	39626991.160	81.74
J25	2760378.646	39626960.754	111.02
J26	2760419.967	39627063.803	19.72
J27	2760427.623	39627081.980	19.72
J28	2760435.904	39627099.880	19.72
J29	2760444.798	39627117.483	19.72
J30	2760454.297	39627134.769	19.72
J31	2760464.388	39627151.715	19.72
J32	2760475.059	39627168.302	19.72
J1	2760486.297	39627184.509	19.72
S=31330平方米 合46.995亩			

厦门闽矿测绘院
 测绘资质: 甲级 (2)
 证书编号: 甲测资字35100129
 发证机关: 福建省自然资源厅



39626.914
2760.247
39627.409

2023年2月数字化制图
 2000国家大地坐标系: 中央子午线117度
 1985国家高程基准, 等高距为1米
 2007年版图式

1:1500

测量员: 傅新荣
 绘图员: 傅燕玲
 检查员: 詹钟瑜