
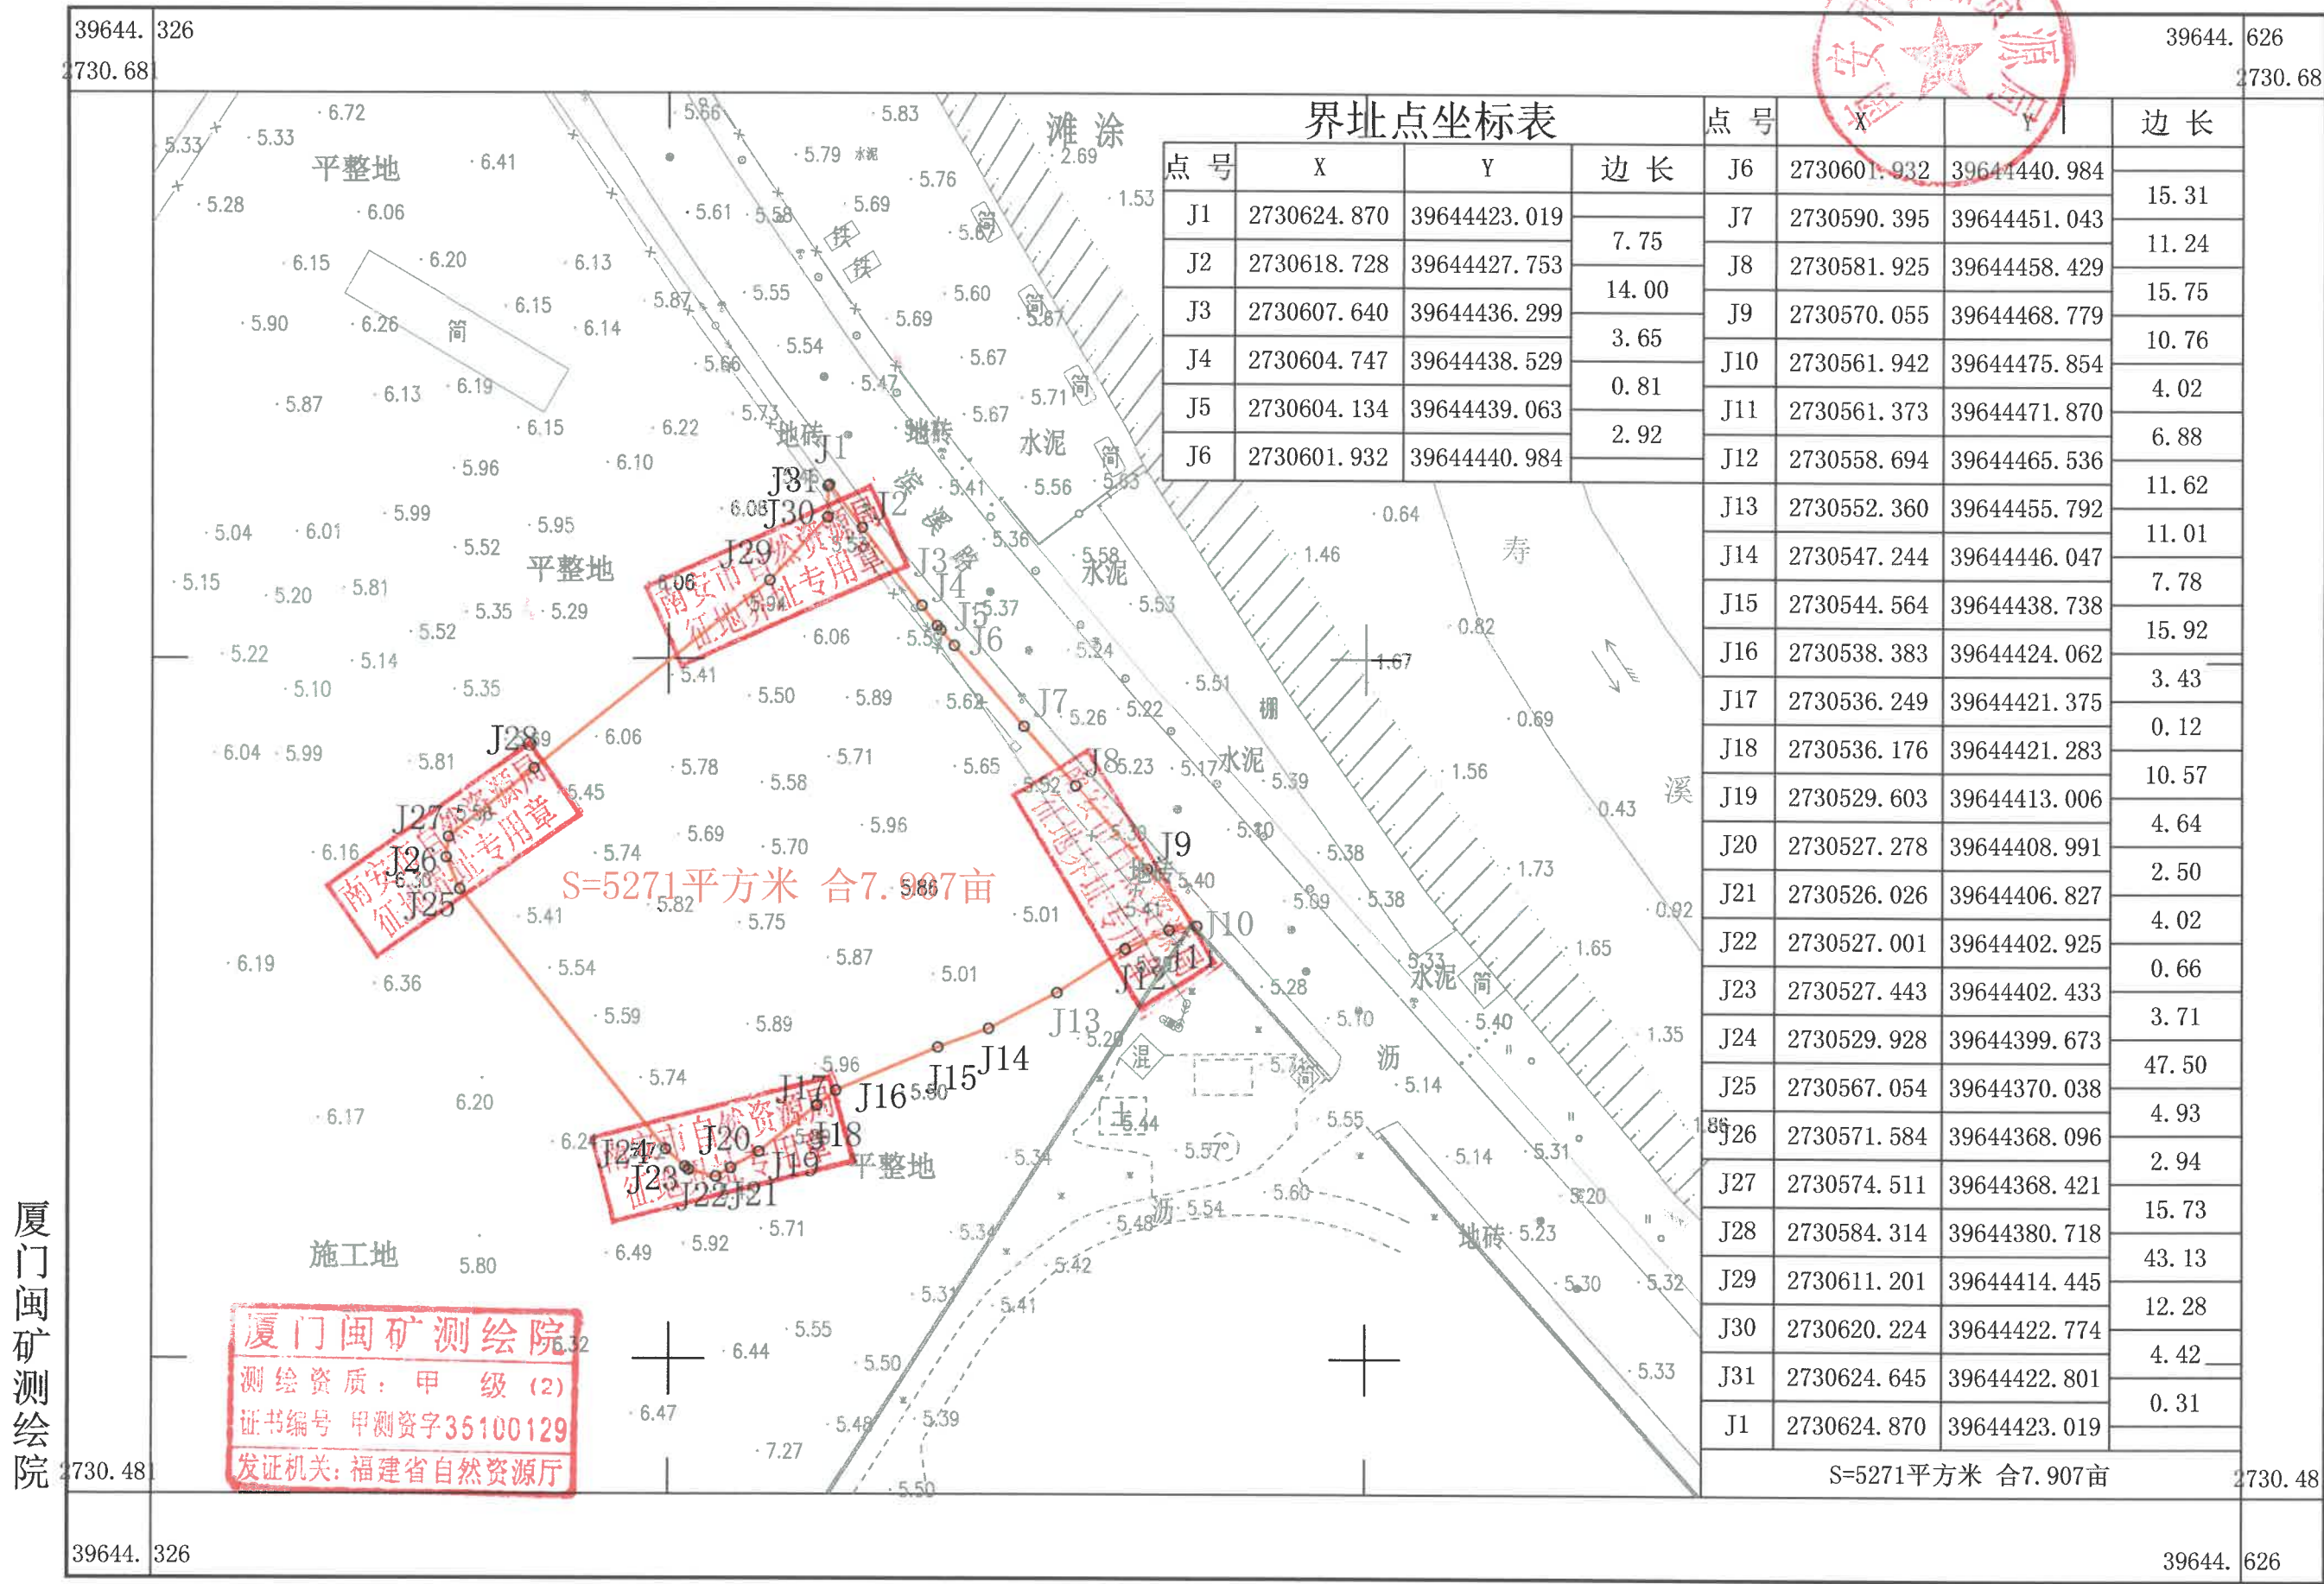


水头镇滨海院下围住宅项目收储地块勘测定界图

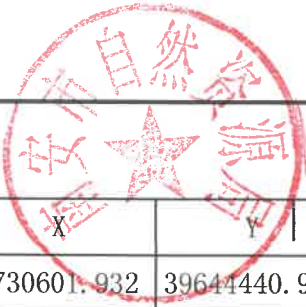

界址点坐标表				点号	X	Y	边长
点号	X	Y	边长	J6	2730601.932	39644440.984	
J1	2730624.870	39644423.019	7.75	J7	2730590.395	39644451.043	15.31
J2	2730618.728	39644427.753		J8	2730581.925	39644458.429	11.24
J3	2730607.640	39644436.299	14.00	J9	2730570.055	39644468.779	15.75
J4	2730604.747	39644438.529	3.65	J10	2730561.942	39644475.854	10.76
J5	2730604.134	39644439.063	0.81	J11	2730561.373	39644471.870	4.02
J6	2730601.932	39644440.984	2.92	J12	2730558.694	39644465.536	6.88
				J13	2730552.360	39644455.792	11.62
				J14	2730547.244	39644446.047	11.01
				J15	2730544.564	39644438.738	7.78
				J16	2730538.383	39644424.062	15.92
				J17	2730536.249	39644421.375	3.43
				J18	2730536.176	39644421.283	0.12
				J19	2730529.603	39644413.006	10.57
				J20	2730527.278	39644408.991	4.64
				J21	2730526.026	39644406.827	2.50
				J22	2730527.001	39644402.925	4.02
				J23	2730527.443	39644402.433	0.66
				J24	2730529.928	39644399.673	3.71
				J25	2730567.054	39644370.038	47.50
				J26	2730571.584	39644368.096	4.93
				J27	2730574.511	39644368.421	2.94
				J28	2730584.314	39644380.718	15.73
				J29	2730611.201	39644414.445	43.13
				J30	2730620.224	39644422.774	12.28
				J31	2730624.645	39644422.801	4.42
				J1	2730624.870	39644423.019	0.31
				S=5271平方米 合7.907亩			

厦门闽矿测绘院

厦门闽矿测绘院
测绘资质：甲级(2)
证书编号 甲测资字35100129
发证机关：福建省自然资源厅

2025年1月制图
2000国家大地坐标系
1985年国家高程基准
2017年版图式

1:1000

测量员：傅森华
绘图员：傅森华
检查员：詹钟瑜