


水头镇滨海新潭南侧住宅项目收储地块勘测定界图

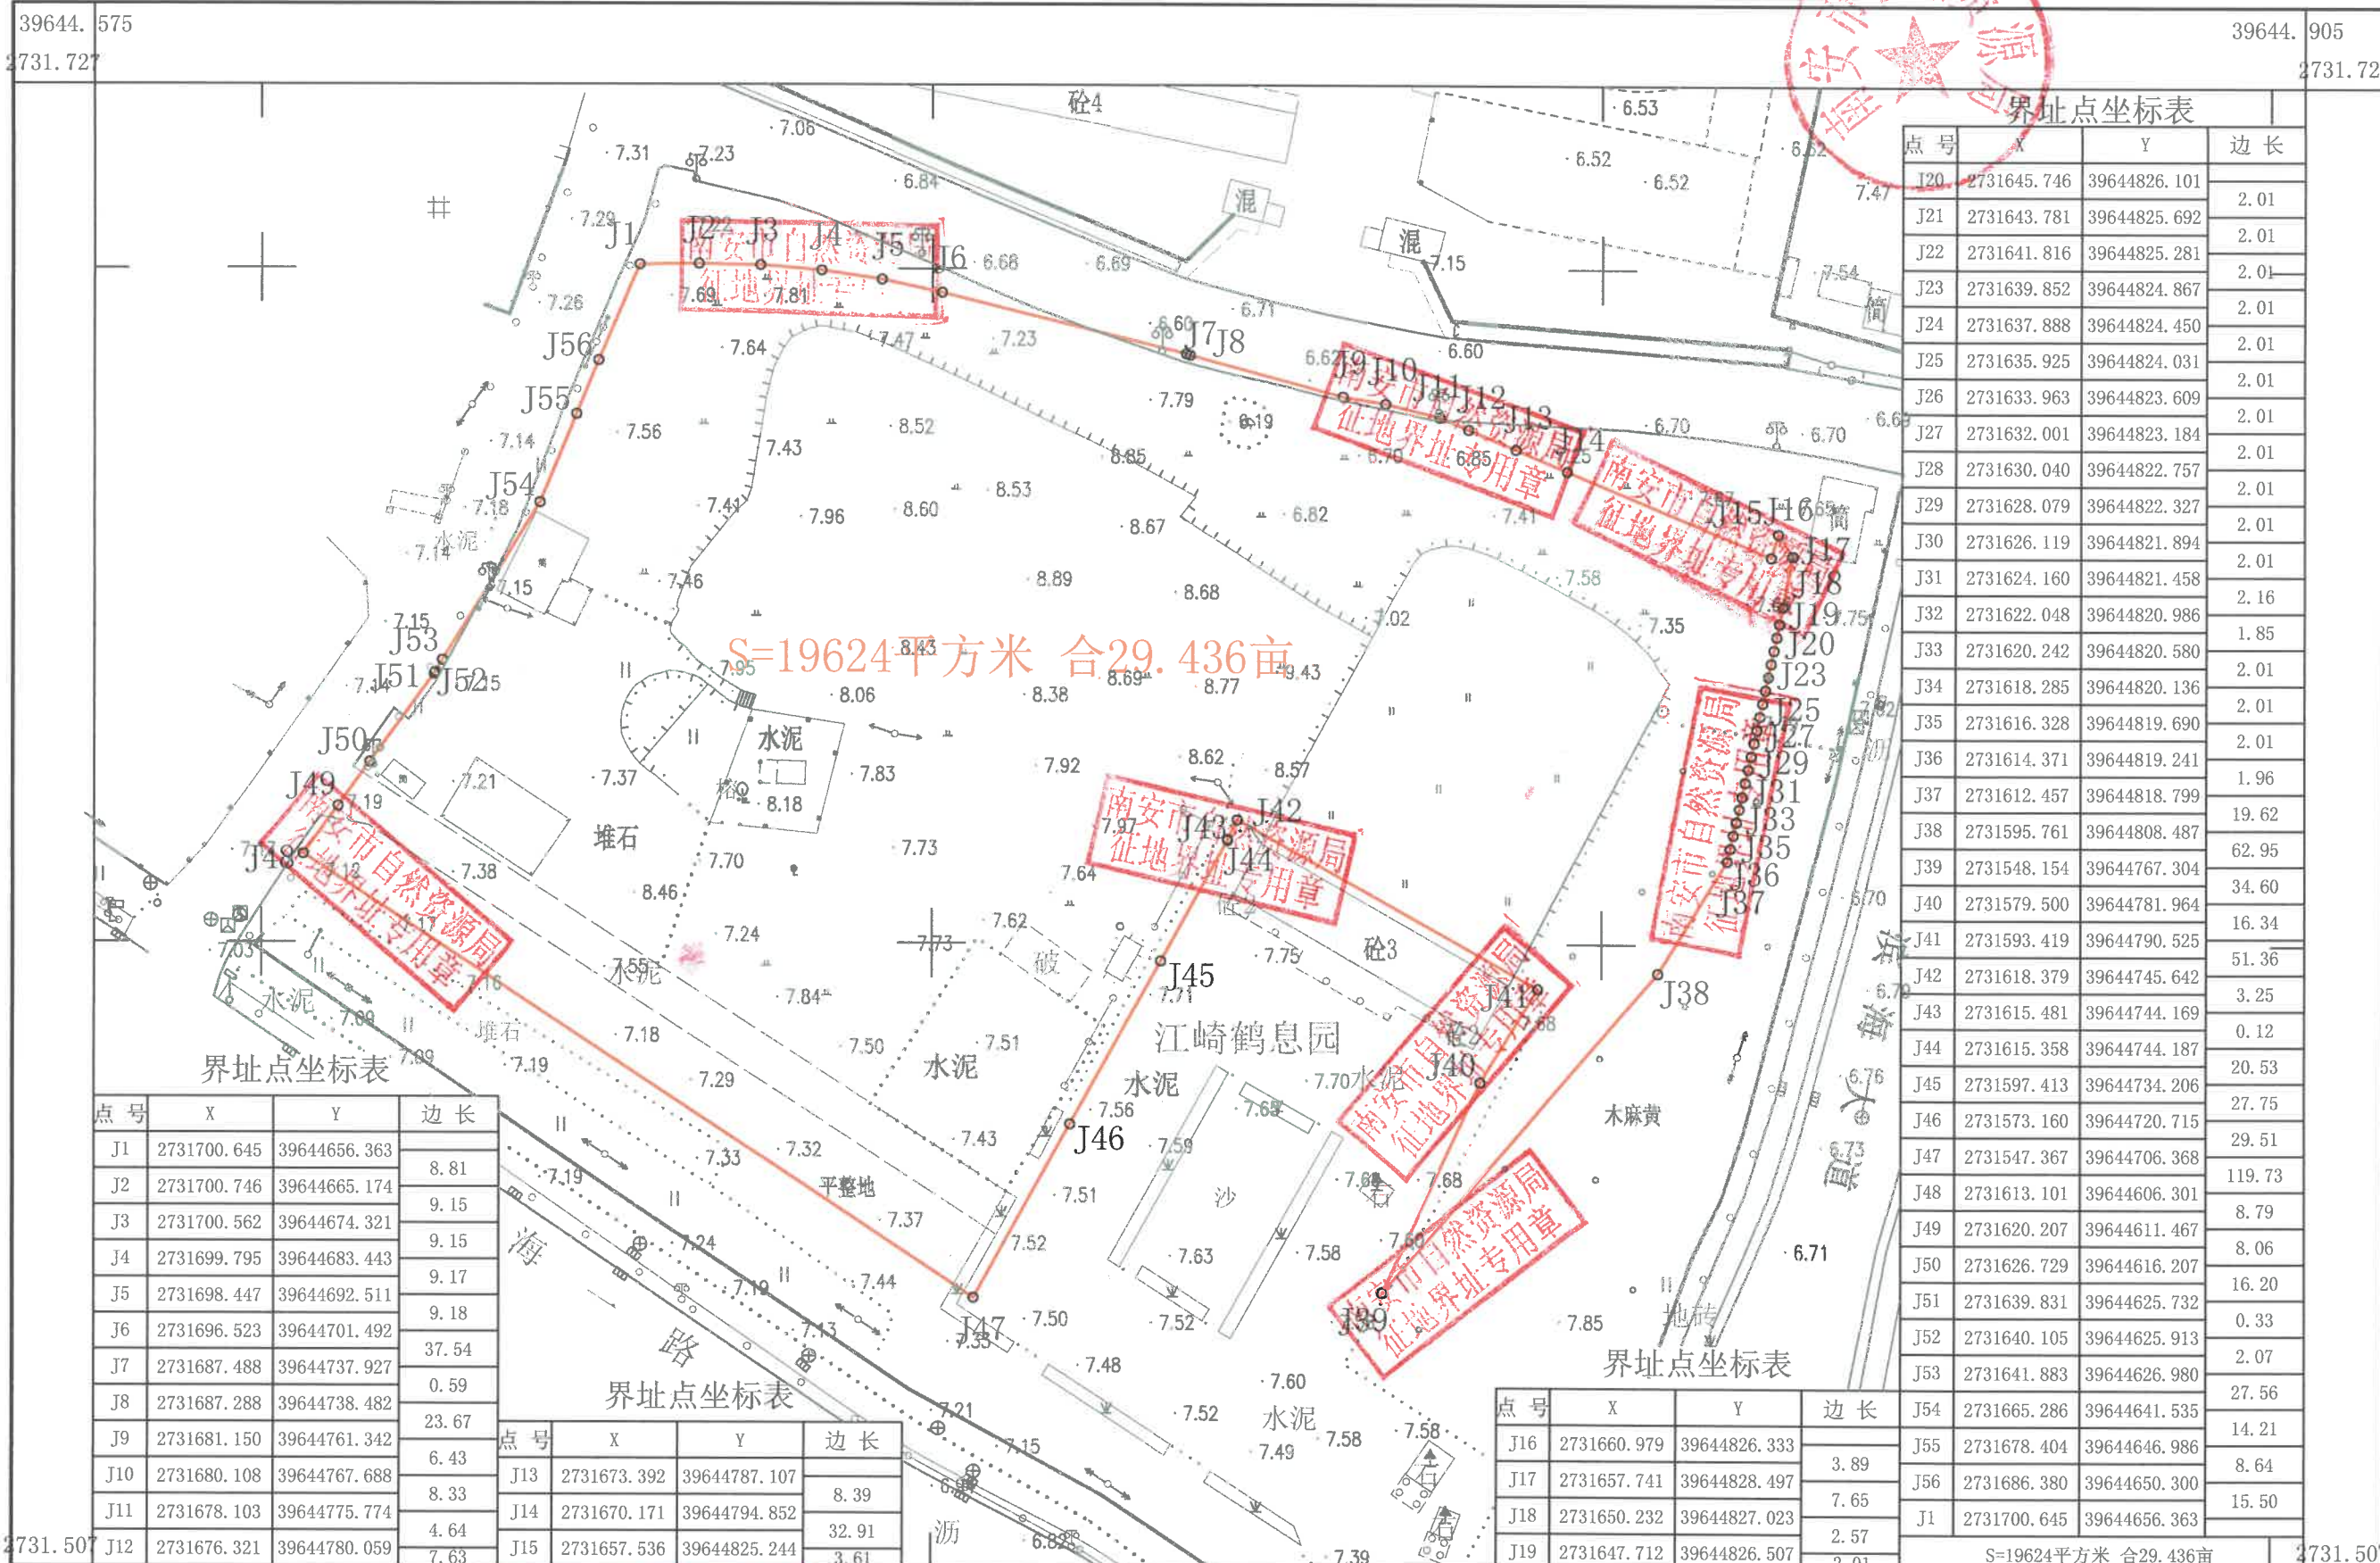

界址点坐标表

点号	X	Y	边长
J20	2731645.746	39644826.101	2.01
J21	2731643.781	39644825.692	2.01
J22	2731641.816	39644825.281	2.01
J23	2731639.852	39644824.867	2.01
J24	2731637.888	39644824.450	2.01
J25	2731635.925	39644824.031	2.01
J26	2731633.963	39644823.609	2.01
J27	2731632.001	39644823.184	2.01
J28	2731630.040	39644822.757	2.01
J29	2731628.079	39644822.327	2.01
J30	2731626.119	39644821.894	2.01
J31	2731624.160	39644821.458	2.16
J32	2731622.048	39644820.986	1.85
J33	2731620.242	39644820.580	2.01
J34	2731618.285	39644820.136	2.01
J35	2731616.328	39644819.690	2.01
J36	2731614.371	39644819.241	1.96
J37	2731612.457	39644818.799	19.62
J38	2731595.761	39644808.487	62.95
J39	2731548.154	39644767.304	34.60
J40	2731579.500	39644781.964	16.34
J41	2731593.419	39644790.525	51.36
J42	2731618.379	39644745.642	3.25
J43	2731615.481	39644744.169	0.12
J44	2731615.358	39644744.187	20.53
J45	2731597.413	39644734.206	27.75
J46	2731573.160	39644720.715	29.51
J47	2731547.367	39644706.368	119.73
J48	2731613.101	39644606.301	8.79
J49	2731620.207	39644611.467	8.06
J50	2731626.729	39644616.207	16.20
J51	2731639.831	39644625.732	0.33
J52	2731640.105	39644625.913	2.07
J53	2731641.883	39644626.980	27.56
J54	2731665.286	39644641.535	14.21
J55	2731678.404	39644646.986	8.64
J56	2731686.380	39644650.300	15.50
J1	2731700.645	39644656.363	

界址点坐标表

点号	X	Y	边长
J1	2731700.645	39644656.363	8.81
J2	2731700.746	39644665.174	9.15
J3	2731700.562	39644674.321	9.15
J4	2731699.795	39644683.443	9.17
J5	2731698.447	39644692.511	9.18
J6	2731696.523	39644701.492	37.54
J7	2731687.488	39644737.927	0.59
J8	2731687.288	39644738.482	23.67
J9	2731681.150	39644761.342	6.43
J10	2731680.108	39644767.688	8.33
J11	2731678.103	39644775.774	4.64
J12	2731676.321	39644780.059	7.63

界址点坐标表

点号	X	Y	边长
J13	2731673.392	39644787.107	8.39
J14	2731670.171	39644794.852	32.91
J15	2731657.536	39644825.244	3.61

界址点坐标表

点号	X	Y	边长
J16	2731660.979	39644826.333	3.89
J17	2731657.741	39644828.497	7.65
J18	2731650.232	39644827.023	2.57
J19	2731647.712	39644826.507	2.01

S=19624平方米 合29.436亩

厦门闽矿测绘院

厦门闽矿测绘院
 测绘资质：甲级(2)
 证书编号：甲测资字35100129
 发证机关：福建省自然资源厅

2025年1月制图
 2000国家大地坐标系
 1985年国家高程基准
 2017年版图式

1:1000

测量员：傅森华
 绘图员：傅森华
 检查员：詹钟瑜

39644.575
2731.727

39644.905
2731.727

39644.575

39644.905