


南安市2025-105-01地块征地勘测测定界图（一）

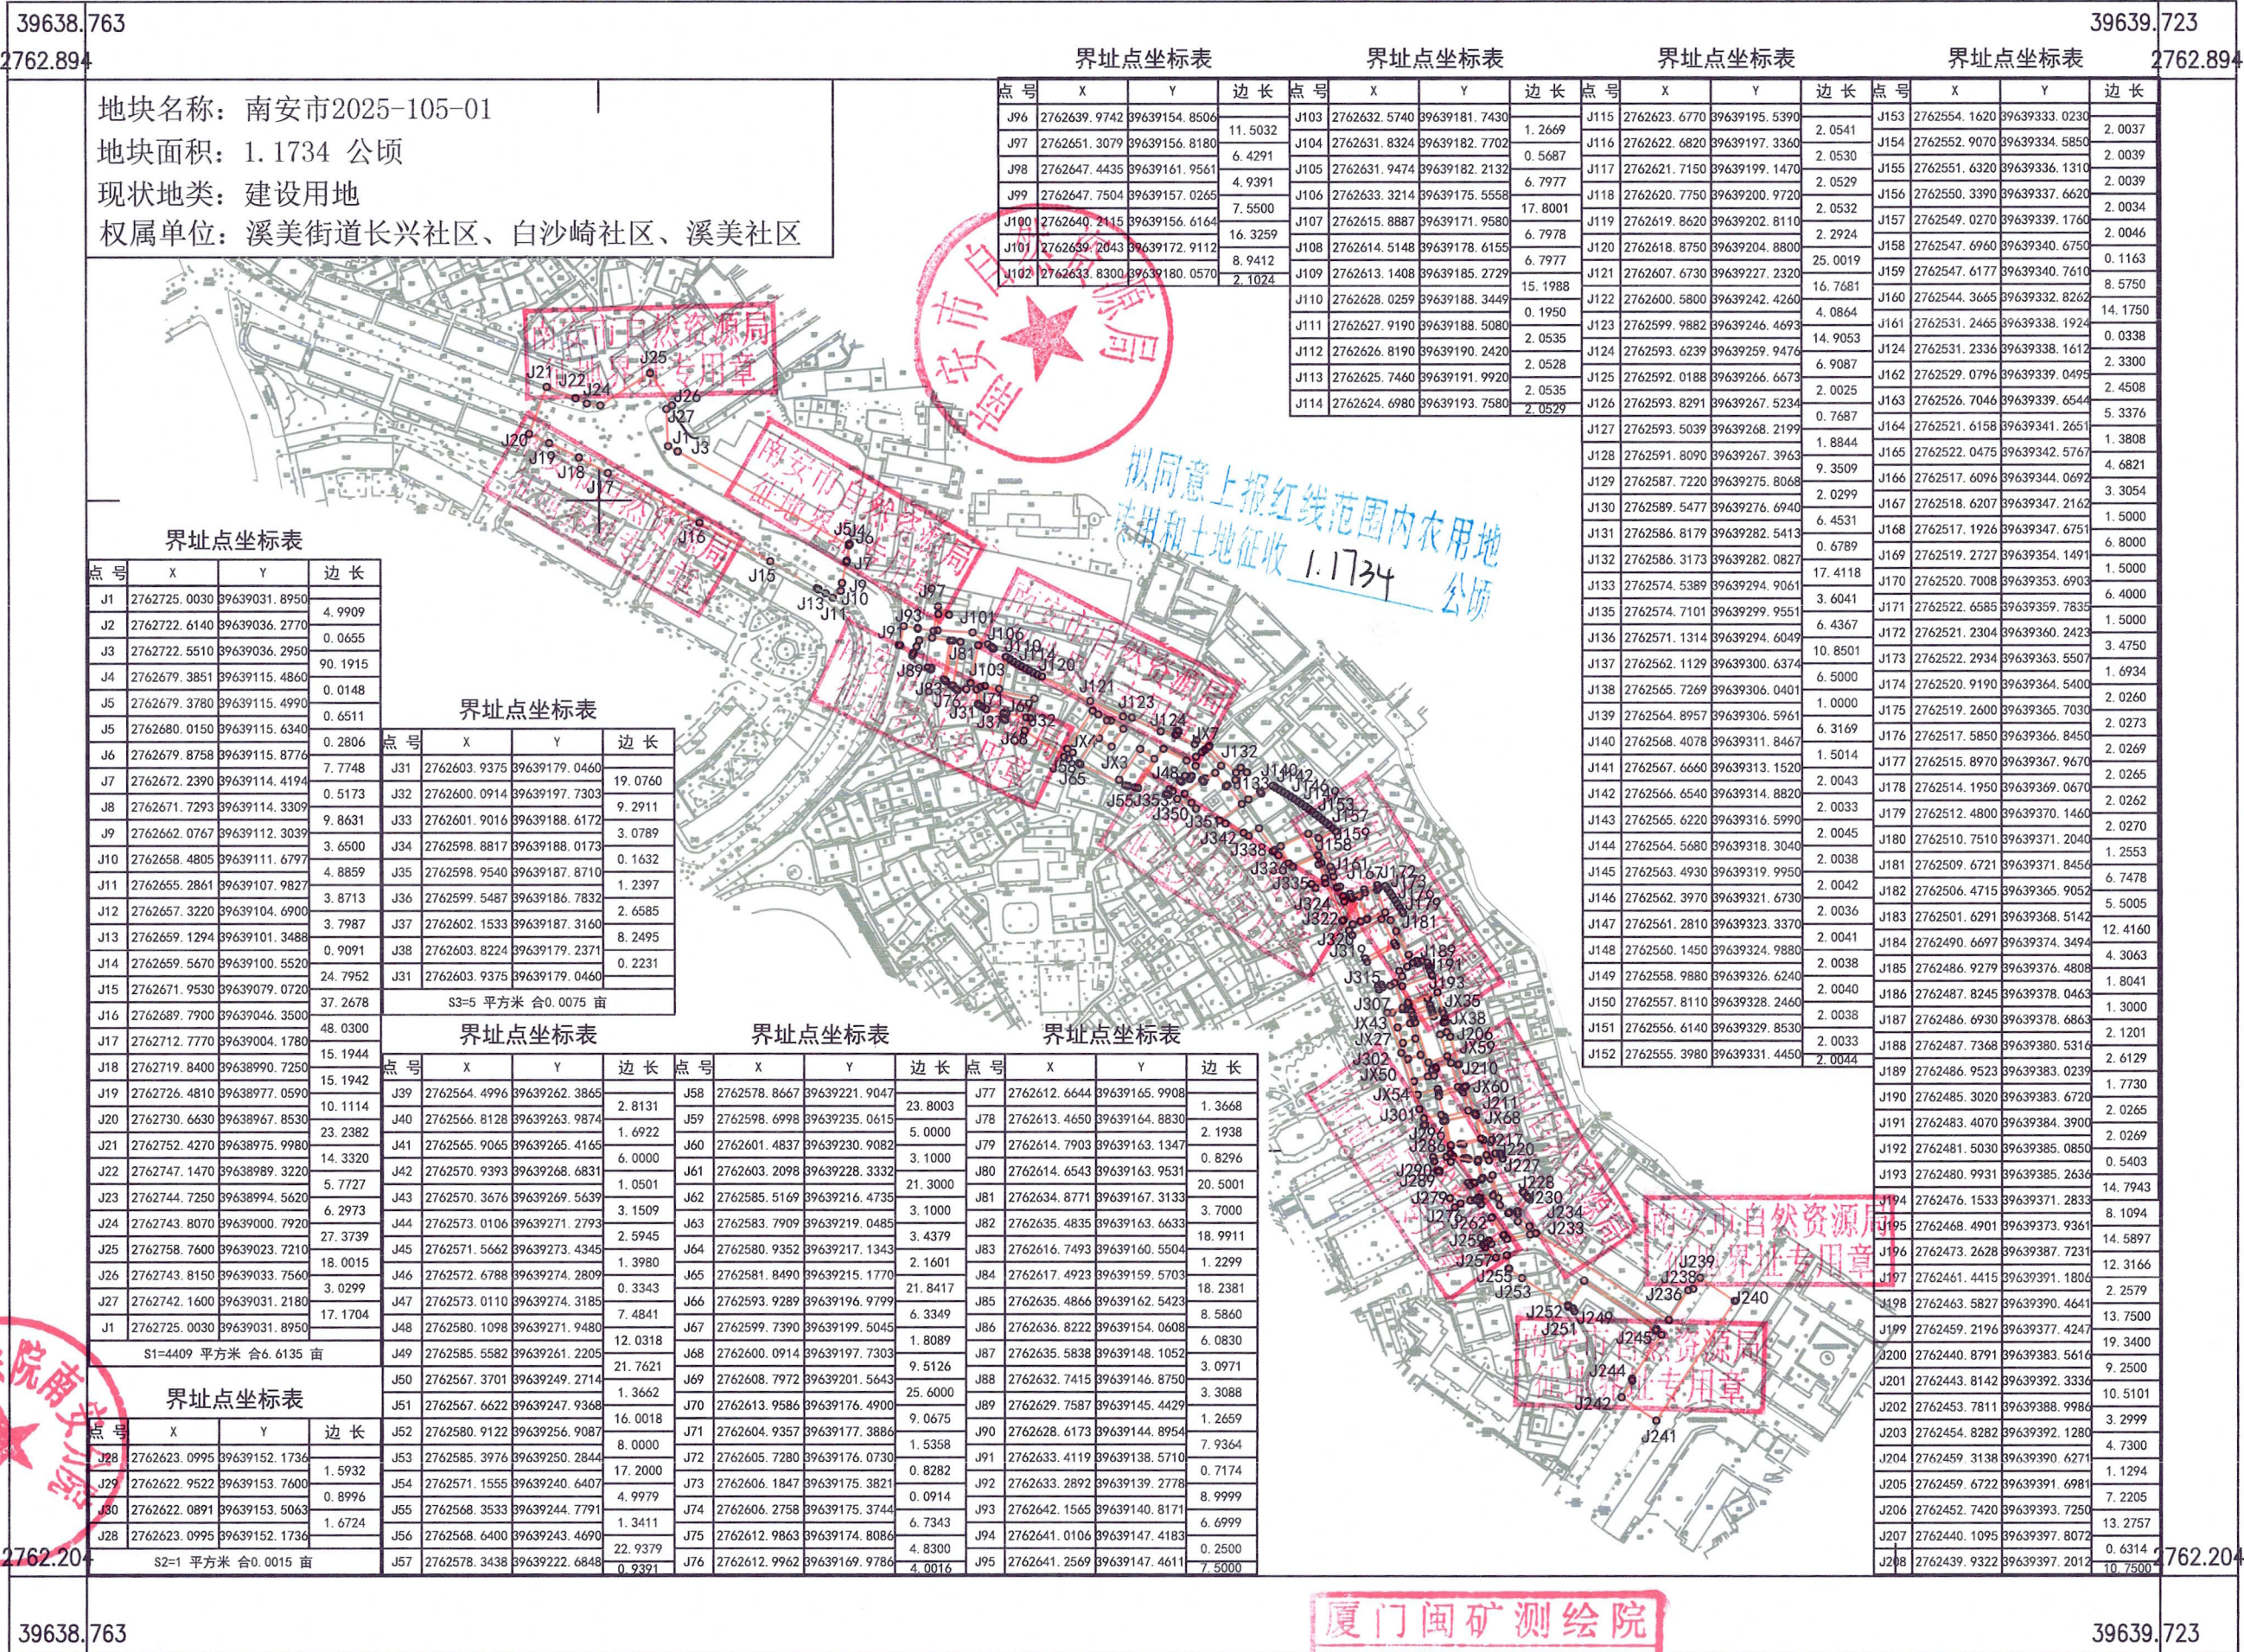

南安市2025-105-01地块征地勘测定界图（二）

界址点坐标表				界址点坐标表				界址点坐标表				界址点坐标表				界址点坐标表							
点号	X	Y	边长	点号	X	Y	边长	点号	X	Y	边长	点号	X	Y	边长	点号	X	Y	边长				
J209	2762429.6146	39639400.2195	0.9321	J266	2762361.3629	39639418.8431	2.2230	J323	2762523.6745	39639335.9097	5.2211	JX12	2762516.5037	39639348.1011	11.2230	JX26	2762458.8930	39639375.0980	7.4900	JX71	2762403.3071	39639398.4675	6.8300
J210	2762429.8763	39639401.1141	12.9529	J267	2762359.5371	39639420.1113	10.8381	J324	2762521.3963	39639331.2119	2.4734	JX13	2762505.9767	39639351.9920	3.8099	JX45	2762451.7982	39639377.4989	6.1700	JX72	2762396.6257	39639399.8843	5.0121
J211	2762417.5510	39639405.0970	0.6099	J268	2762361.5473	39639430.7613	8.2606	J325	2762523.2015	39639329.5210	6.6624	JX14	2762504.6558	39639348.4184	11.2231	JX46	2762449.8205	39639371.6545	7.4899	JX73	2762397.5939	39639394.9666	4.8500
J212	2762417.0390	39639405.4284	14.2612	J269	2762367.5710	39639425.1087	5.7772	J326	2762525.9089	39639335.6085	6.9500	JX11	2762515.1828	39639344.5274		JX43	2762456.9152	39639369.2536		JX70	2762402.3384	39639393.9605	
J213	2762414.1125	39639391.4707	11.6001	J270	2762371.7838	39639421.1554	0.5406	J327	2762532.2592	39639332.7842	1.4911	S3=43 平方米 合0.0645 亩				S9=46 平方米 合0.069 亩				S14=27 平方米 合0.0405 亩			
J214	2762402.7593	39639393.8511	14.4699	J271	2762371.4247	39639420.7513	5.3335	J328	2762532.8651	39639334.1464	3.6366	界址点坐标表				界址点坐标表				界址点坐标表			
J215	2762405.7287	39639408.0130	11.0584	J272	2762375.0381	39639416.8283	5.5581	J329	2762536.1915	39639332.6770	12.6756	点号	X	Y	边长	点号	X	Y	边长	点号	X	Y	边长
J216	2762416.5518	39639405.7437	13.5924	J273	2762379.5850	39639413.6317	6.9982	J330	2762531.0519	39639321.0901	0.3614	JX15	2762516.8042	39639348.4582	2.8300	JX47	2762449.7848	39639371.6673	6.1693	JX74	2762403.1271	39639399.8453	9.4500
J217	2762405.1409	39639413.1292	6.4293	J274	2762375.5034	39639407.9471	1.9163	J331	2762531.2789	39639320.8089	12.8808	JX16	2762517.6991	39639351.1430	11.5299	JX48	2762451.7486	39639377.5157	7.6200	JX75	2762405.0874	39639409.0897	7.0883
J218	2762398.9002	39639414.6752	2.2206	J275	2762377.0715	39639406.8456	1.5679	J332	2762536.6133	39639332.5332	10.8000	JX17	2762506.7608	39639354.7890	2.8300	JX49	2762444.5249	39639379.9412	6.1693	JX76	2762398.1533	39639410.5601	8.6619
J219	2762399.0543	39639416.8904	1.2108	J276	2762377.4440	39639405.3226	2.2534	J333	2762546.4436	39639328.0605	13.9000	JX18	2762505.8658	39639352.1043	11.5301	JX50	2762442.5612	39639374.0928	7.6199	JX77	2762396.3566	39639402.0860	1.0017
J220	2762397.9370	39639417.3570	1.6042	J277	2762377.3118	39639403.0731	4.8130	J334	2762540.6871	39639315.4085	8.7658	JX15	2762516.8042	39639348.4582		JX47	2762449.7848	39639371.6673		JX78	2762396.7979	39639401.1874	6.4699
J221	2762396.4744	39639418.0161	6.3547	J278	2762375.9069	39639398.4697	3.1671	J335	2762532.7084	39639319.0388	5.9778	S4=33 平方米 合0.0495 亩				S10=47 平方米 合0.0705 亩				S15=67 平方米 合0.1005 亩			
J222	2762395.6542	39639411.7146	5.0886	J279	2762374.1137	39639395.8592	4.8242	J336	2762536.4640	39639314.3880	3.1760	界址点坐标表				界址点坐标表				界址点坐标表			
J223	2762395.9557	39639406.6349	8.5000	J280	2762378.3166	39639393.4909	11.0571	J337	2762538.2833	39639311.7847	1.0654	点号	X	Y	边长	点号	X	Y	边长	界址点坐标表			
J224	2762387.7161	39639408.7228	4.8500	J281	2762385.4255	39639401.9598	1.5300	J338	2762538.9025	39639312.6517	12.3000	JX19	2762517.4704	39639351.4392	8.7171	JX51	2762442.1898	39639373.5522	6.8000	点号	X	Y	边长
J225	2762388.9074	39639413.4242	10.7785	J282	2762384.2536	39639402.9435	2.0300	J339	2762548.9119	39639305.5031	5.9328	JX20	2762520.4926	39639359.6156	11.0300	JX52	2762444.3542	39639379.9985	10.4300	JX79	2762385.2973	39639405.0991	7.6201
J226	2762378.4591	39639416.0718	11.6844	J283	2762385.5588	39639404.4983	3.8000	J340	2762545.4638	39639300.6752	2.6336	JX21	2762510.1467	39639363.4397	8.7172	JX53	2762434.4667	39639383.3184	6.8000	JX80	2762387.2470	39639412.4655	7.2851
J227	2762381.3292	39639427.3982	0.6433	J284	2762386.8627	39639408.0676	8.4601	J341	2762546.8190	39639298.4170	9.5237	JX22	2762507.1245	39639355.2632	11.0300	JX54	2762432.3023	39639376.8721	10.4300	JX81	2762380.2044	39639414.3294	6.9517
J228	2762380.8260	39639427.7990	2.0106	J285	2762395.1617	39639406.4246	14.7000	J342	2762551.1420	39639289.9310	12.8427	JX19	2762517.4704	39639351.4392		JX51	2762442.1898	39639373.5522		JX82	2762378.4258	39639407.6091	0.8258
J229	2762379.2880	39639429.0940	1.1563	J286	2762397.4122	39639391.8979	3.1000	J343	2762552.5320	39639287.1588	10.9092	S5=96 平方米 合0.144 亩				S11=71 平方米 合0.1065 亩				JX83	2762378.7237	39639406.8389	6.7999
J230	2762378.4243	39639429.8628	7.8209	J287	2762395.0378	39639393.8910	0.5000	J344	2762560.0591	39639297.5644	0.8999	界址点坐标表				界址点坐标表				JX79	2762385.2973	39639405.0991	
J231	2762372.3732	39639424.9079	1.2240	J288	2762390.7302	39639388.7593	0.7535	J345	2762568.6509	39639290.8420	8.0001	点号	X	Y	边长	点号	X	Y	边长	S16=55 平方米 合0.0825 亩			
J232	2762371.1596	39639425.0674	7.9497	J289	2762391.1131	39639388.4378	0.1523	J346	2762568.0979	39639290.1320	6.7000	JX23	2762463.8681	39639366.6836	4.9160	JX55	2762434.8143	39639386.1356	2.8601				
J233	2762365.3163	39639430.4575	4.4218	J290	2762390.6287	39639387.8607	0.1523	J347	2762574.4097	39639285.2165	1.1000	JX24	2762465.2830	39639371.3916	1.4619	JX56	2762437.5611	39639385.3387	1.8000				
J234	2762362.0470	39639433.4348	0.2454	J291	2762390.7700	39639387.8040	4.7761	J348	2762570.2930	39639279.9304	10.4499	JX25	2762465.2702	39639372.8534	6.7607	JX57	2762438.0626	39639387.0674	0.5900				
J235	2762362.2369	39639433.5903	73.1415	J292	2762395.2800	39639386.2320	1.8764	J349	2762571.1609	39639279.2545	5.2627	JX26	2762465.8930	39639375.0980	6.2869	JX58	2762438.6292	39639386.9030	7.4800				
J236	2762322.1171	39639494.7465	16.4344	J293	2762397.0830	39639385.7124	8.1039	J350	2762564.7381	39639271.0114	9.8003	JX27	2762465.9378	39639369.1229	7.3471	JX59	2762440.7133	39639394.0868	11.6100				
J237	2762335.8392	39639503.7904	2.3805	J294	2762398.7607	39639393.6407	15.4000	J351	2762560.5496	39639274.1977	3.580	JX28	2762463.8681	39639366.6836		JX60	2762429.5631	39639397.3217	9.2800				
J238	2762336.5250	39639506.0700	6.0158	J295	2762413.8271	39639390.4525	3.0681	J352	2762557.9593	39639276.3347	4.5019	JX29	2762467.4723	39639374.4197	9.2500	JX61	2762426.9774	39639388.4092	1.7600				
J239	2762341.5410	39639509.3910	19.2027	J296	2762416.7420	39639389.4951	8.1968	J353	2762562.3520	39639267.5740	1.1347	JX30	2762467.4723	39639374.4197	3.3401	JX62	2762428.6677	39639387.9188	9.7500				
J240	2762330.9380	39639525.4010	66.0915	J297	2762415.0451	39639381.4759	3.0500	J354	2762564.2570	39639263.4950		JX31	2762464.3160	39639375.5123	3.3401	JX63	2762425.9512	39639378.5549	6.3999				
J241	2762275.7860	39639488.9820	19.2928	J298	2762412.0612	39639382.1073	0.6700	J39	2762564.4996	39639262.3865		JX32	2762467.4723	39639374.4197		JX64	2762432.0977	39639376.7717	9.7500				
J242	2762286.4390	39639472.8970	9.0749	J299	2762411.9225	39639381.4518	0.2168	S4=8360 平方米 合12.540 亩				JX33	2762470.4982	39639383.1608	9.2500	JX65	2762425.3514	39639388.3415	10.9999				
J243	2762294.0050	39639477.9080	1.0161	J300	2762411.7104	39639381.4967	7.9141	界址点坐标表				JX34	2762464.2362	39639385.3291	0.7800	JX66	2762428.2274	39639398.9588	1.4715				
J244	2762295.0152	39639477.7985	24.3730	J301	2762419.3150	39639379.3050	27.3311	界址点坐标表				JX35	2762463.4991	39639385.5842	4.5001	JX67	2762426.9971	39639399.7661	8.6016				
J245	2762315.2454	39639496																					