


南安市石井镇古山路、古山一路道路工程用地勘测界定图

2725.414-39641.652

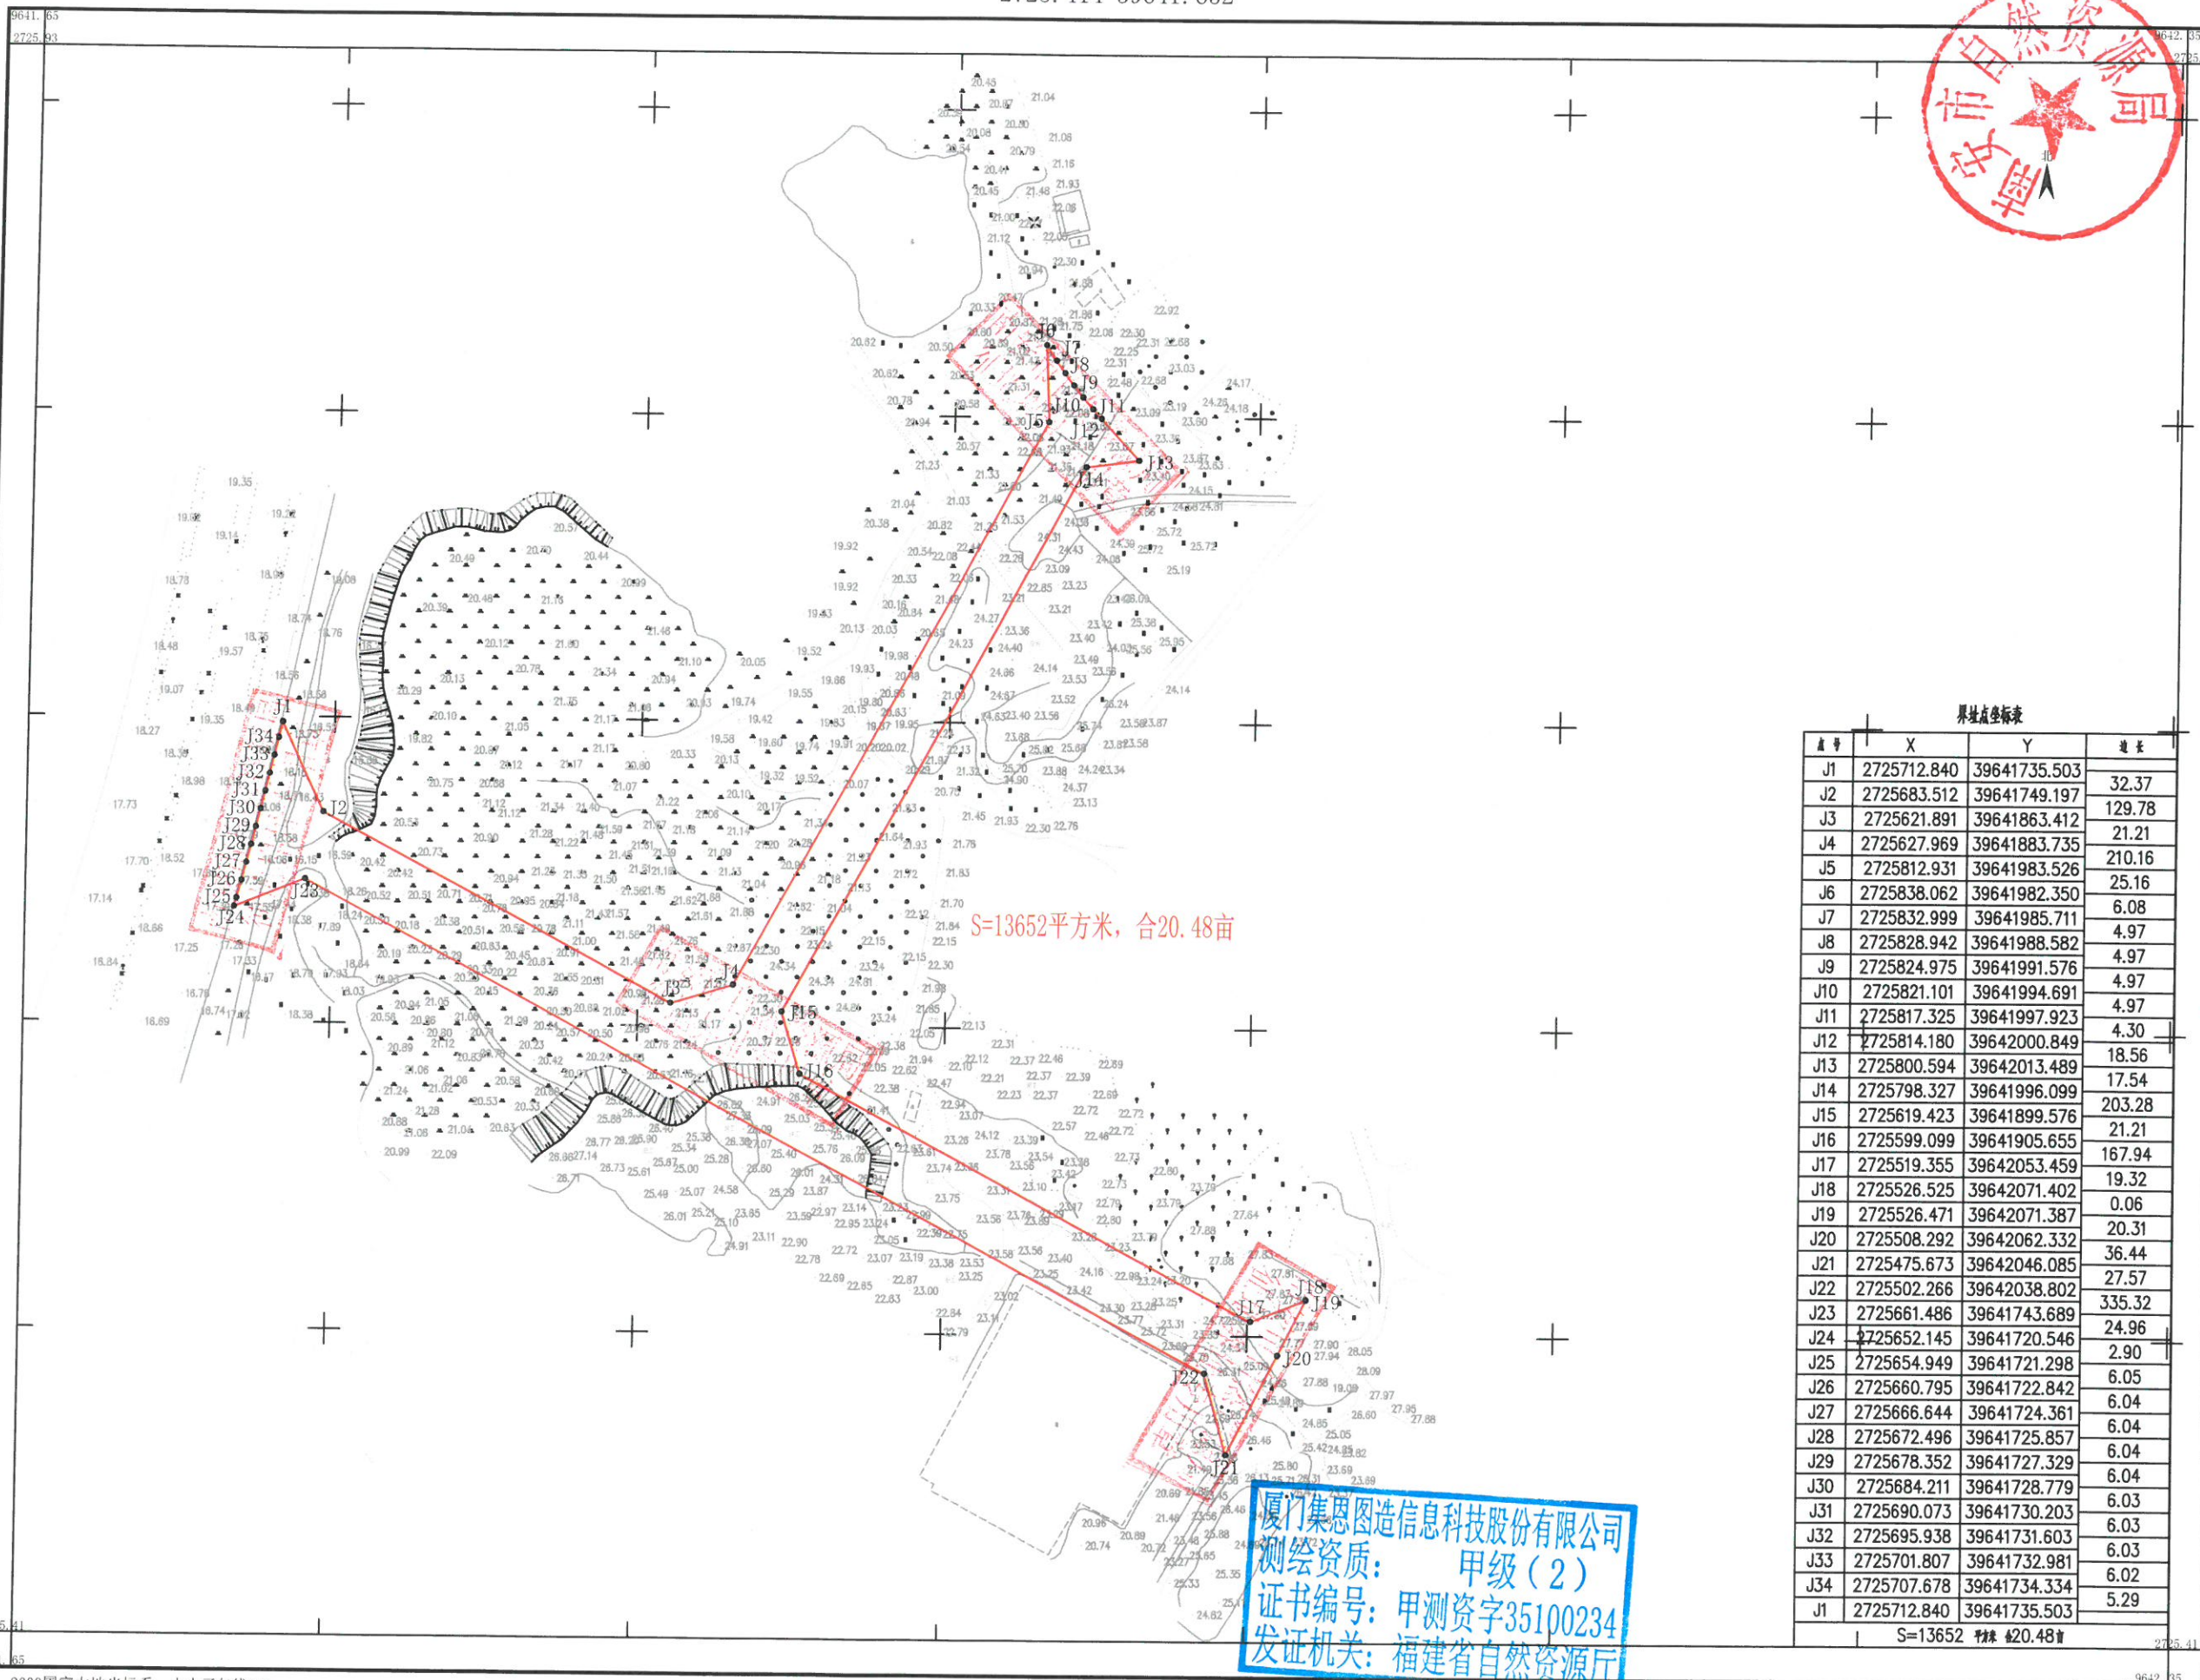

界址点坐标表

点号	X	Y	边长
J1	2725712.840	39641735.503	32.37
J2	2725683.512	39641749.197	129.78
J3	2725621.891	39641863.412	21.21
J4	2725627.969	39641883.735	210.16
J5	2725812.931	39641983.526	25.16
J6	2725838.062	39641982.350	6.08
J7	2725832.999	39641985.711	4.97
J8	2725828.942	39641988.582	4.97
J9	2725824.975	39641991.576	4.97
J10	2725821.101	39641994.691	4.97
J11	2725817.325	39641997.923	4.30
J12	2725814.180	39642000.849	18.56
J13	2725800.594	39642013.489	17.54
J14	2725798.327	39641996.099	203.28
J15	2725619.423	39641899.576	21.21
J16	2725599.099	39641905.655	167.94
J17	2725519.355	39642053.459	19.32
J18	2725526.525	39642071.402	0.06
J19	2725526.471	39642071.387	20.31
J20	2725508.292	39642062.332	36.44
J21	2725475.673	39642046.085	27.57
J22	2725502.266	39642038.802	335.32
J23	2725661.486	39641743.689	24.96
J24	2725652.145	39641720.546	2.90
J25	2725654.949	39641721.298	6.05
J26	2725660.795	39641722.842	6.04
J27	2725666.644	39641724.361	6.04
J28	2725672.496	39641725.857	6.04
J29	2725678.352	39641727.329	6.04
J30	2725684.211	39641728.779	6.03
J31	2725690.073	39641730.203	6.03
J32	2725695.938	39641731.603	6.03
J33	2725701.807	39641732.981	6.02
J34	2725707.678	39641734.334	5.29
J1	2725712.840	39641735.503	

S=13652 合20.48亩

厦门集思图造信息科技股份有限公司

厦门集思图造信息科技股份有限公司
测绘资质：甲级（2）
证书编号：甲测资字35100234
发证机关：福建省自然资源厅

2000国家大地坐标系、中央子午线117
1985国家高程基准
2007年图式
2024年10月数字化成图

1:1000

测量员：叶会猛
绘图员：叶会猛
检查员：洪俊贤